

**JBPerkins
Architects**

7621 Neal Ave. S.
Hastings, Minnesota
55033-9459
Phone (651) 436-6966
FAX (651) 436-3603

JERRY BRAD PERKINS
AIA

**RETAIL /
COMMERCIAL
BUILDING**
**430 SOUTH
ROBERT ST.**
ST. PAUL, MN 55107

PERKINS

I HEREBY CERTIFY THAT THIS
DOCUMENT WAS PREPARED BY ME OR
UNDER MY CLOSE PERSONAL SUPERVISION
AND THAT I AM A LICENSED ARCHITECT AND
ARCHITECT UNDER THE LAWS OF
THE STATE OF MINNESOTA.

JERRY PERKINS AIA

DATE _____ REGISTRATION _____

DRAWN BY _____ JBP

APPROVED BY _____ JBP




DATE _____ SEPT. 30, 2005

PROJECT NO. _____

SHEET NO. _____

A-1
OF ONE

I S A B E L S T R E E T E A S T

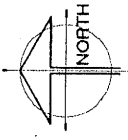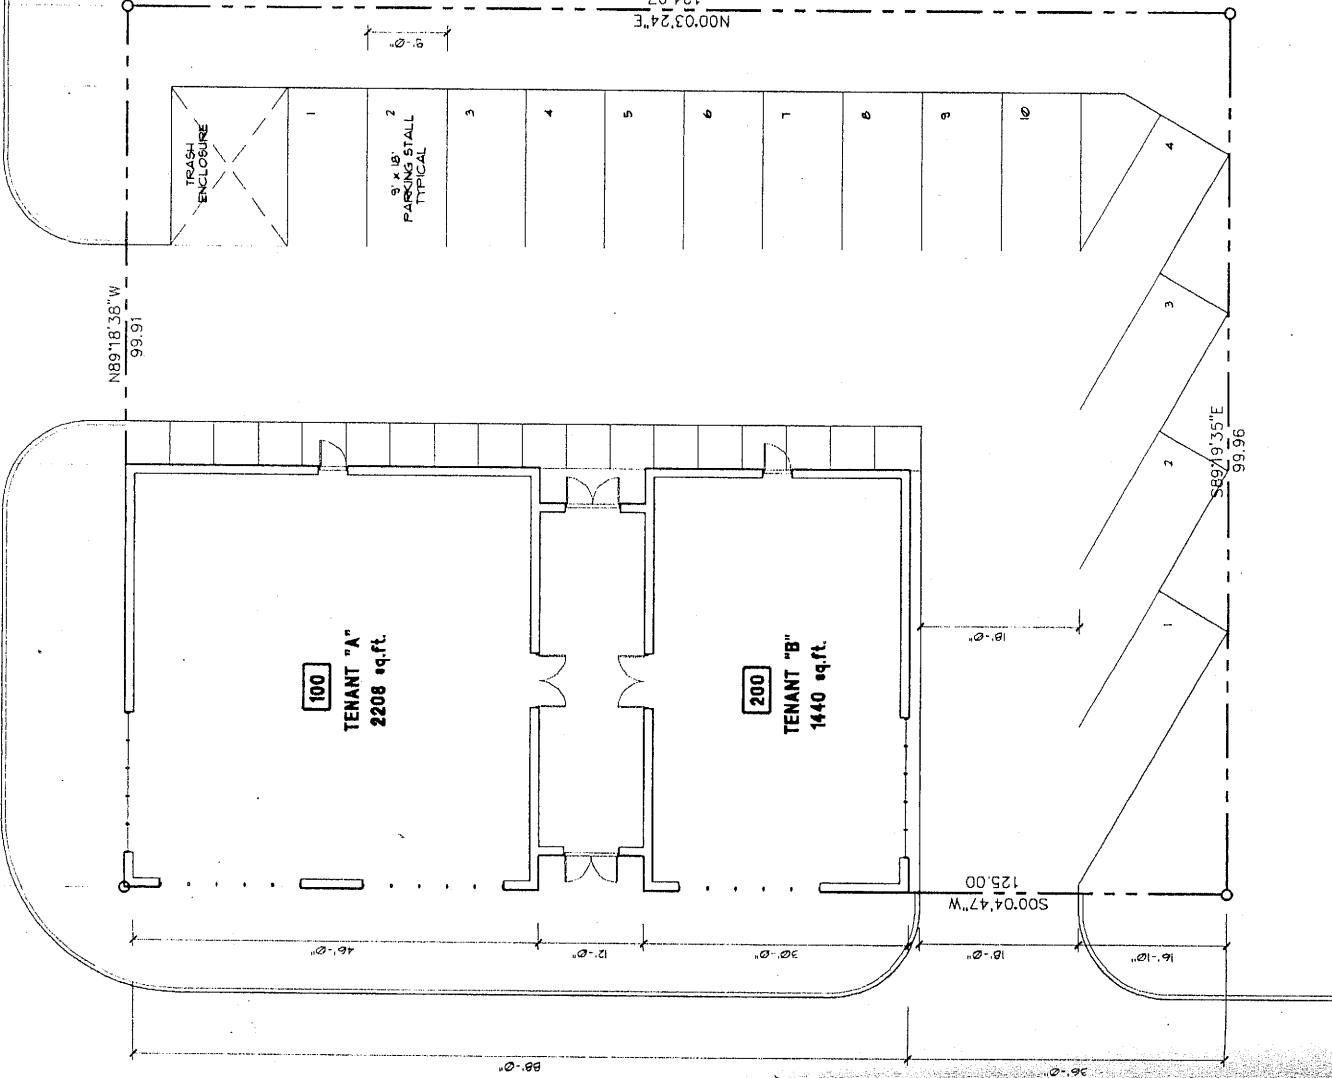 

1 SITE PLAN
1" = 10'-0"